



Candélabre 12 M MIMOUSA H10m B191 T60 AV CR TRIPLE OC H2m S2m T60-PP

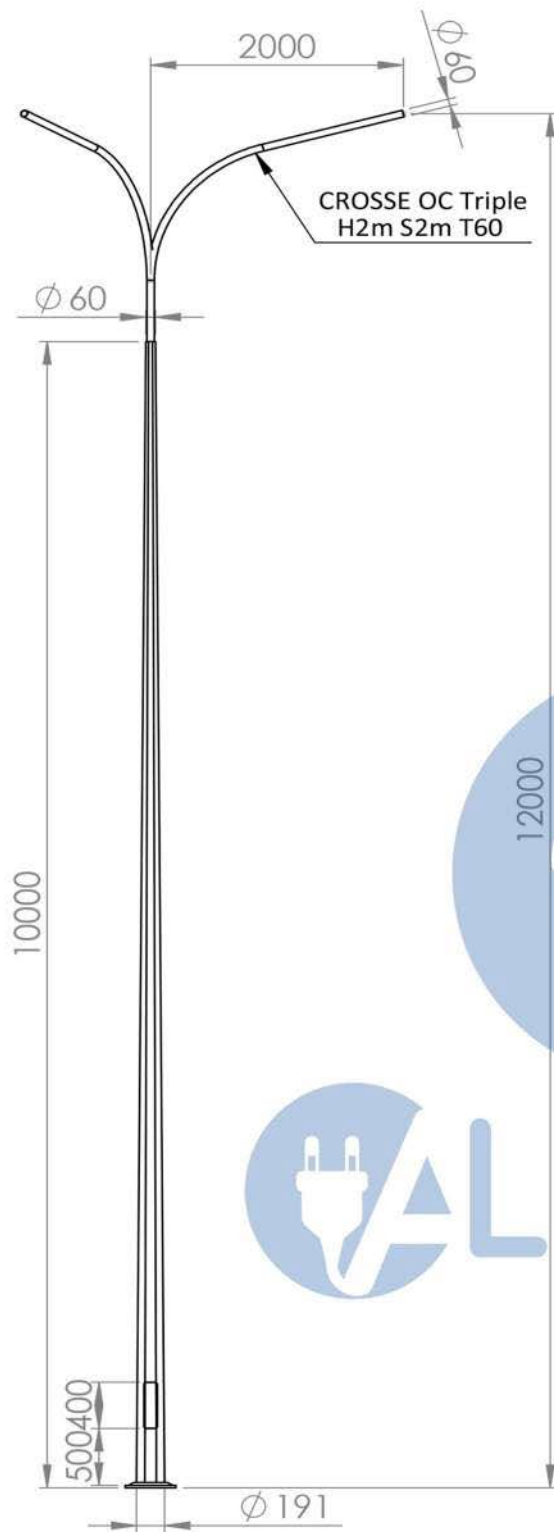

ECHELLE 1 : 60

4 Tiges D20/600

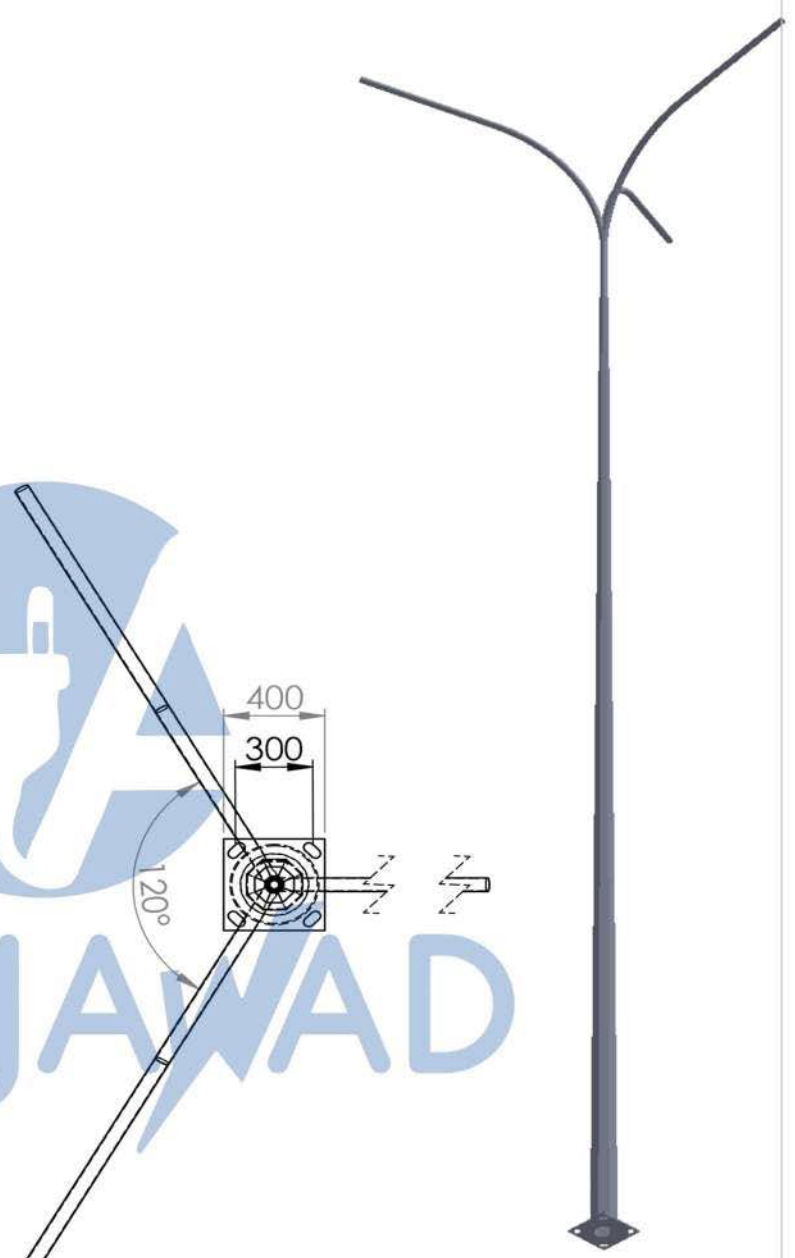

ECHELLE 1 : 30

ECHELLE 1 : 60

0	M.TAMAR	13/10/2022	CREATION DU PLAN		A.ELIALI	13/10/2022
			Zone industrielle Bouznika Lot N°186 province de Benslimane Maroc		COPIE OU COMMUNICATION INTERDITE DIMENSIONS EN MILLIMETRES	
CLIENT		MARCONT-STRUCTURES			Matiere: Acier S235JR	
FINITION :		MIMOUSA H10m T60 Base191 Avec Cr Triple OC S2m H2m T60			Revision	
TOLERANCE GENERALE ± :		EN40-2		A4	ECHELLE 1:100	
					0	